
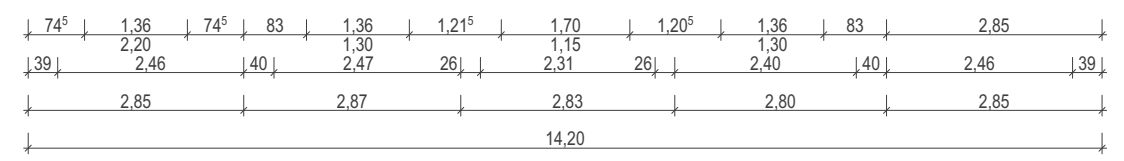
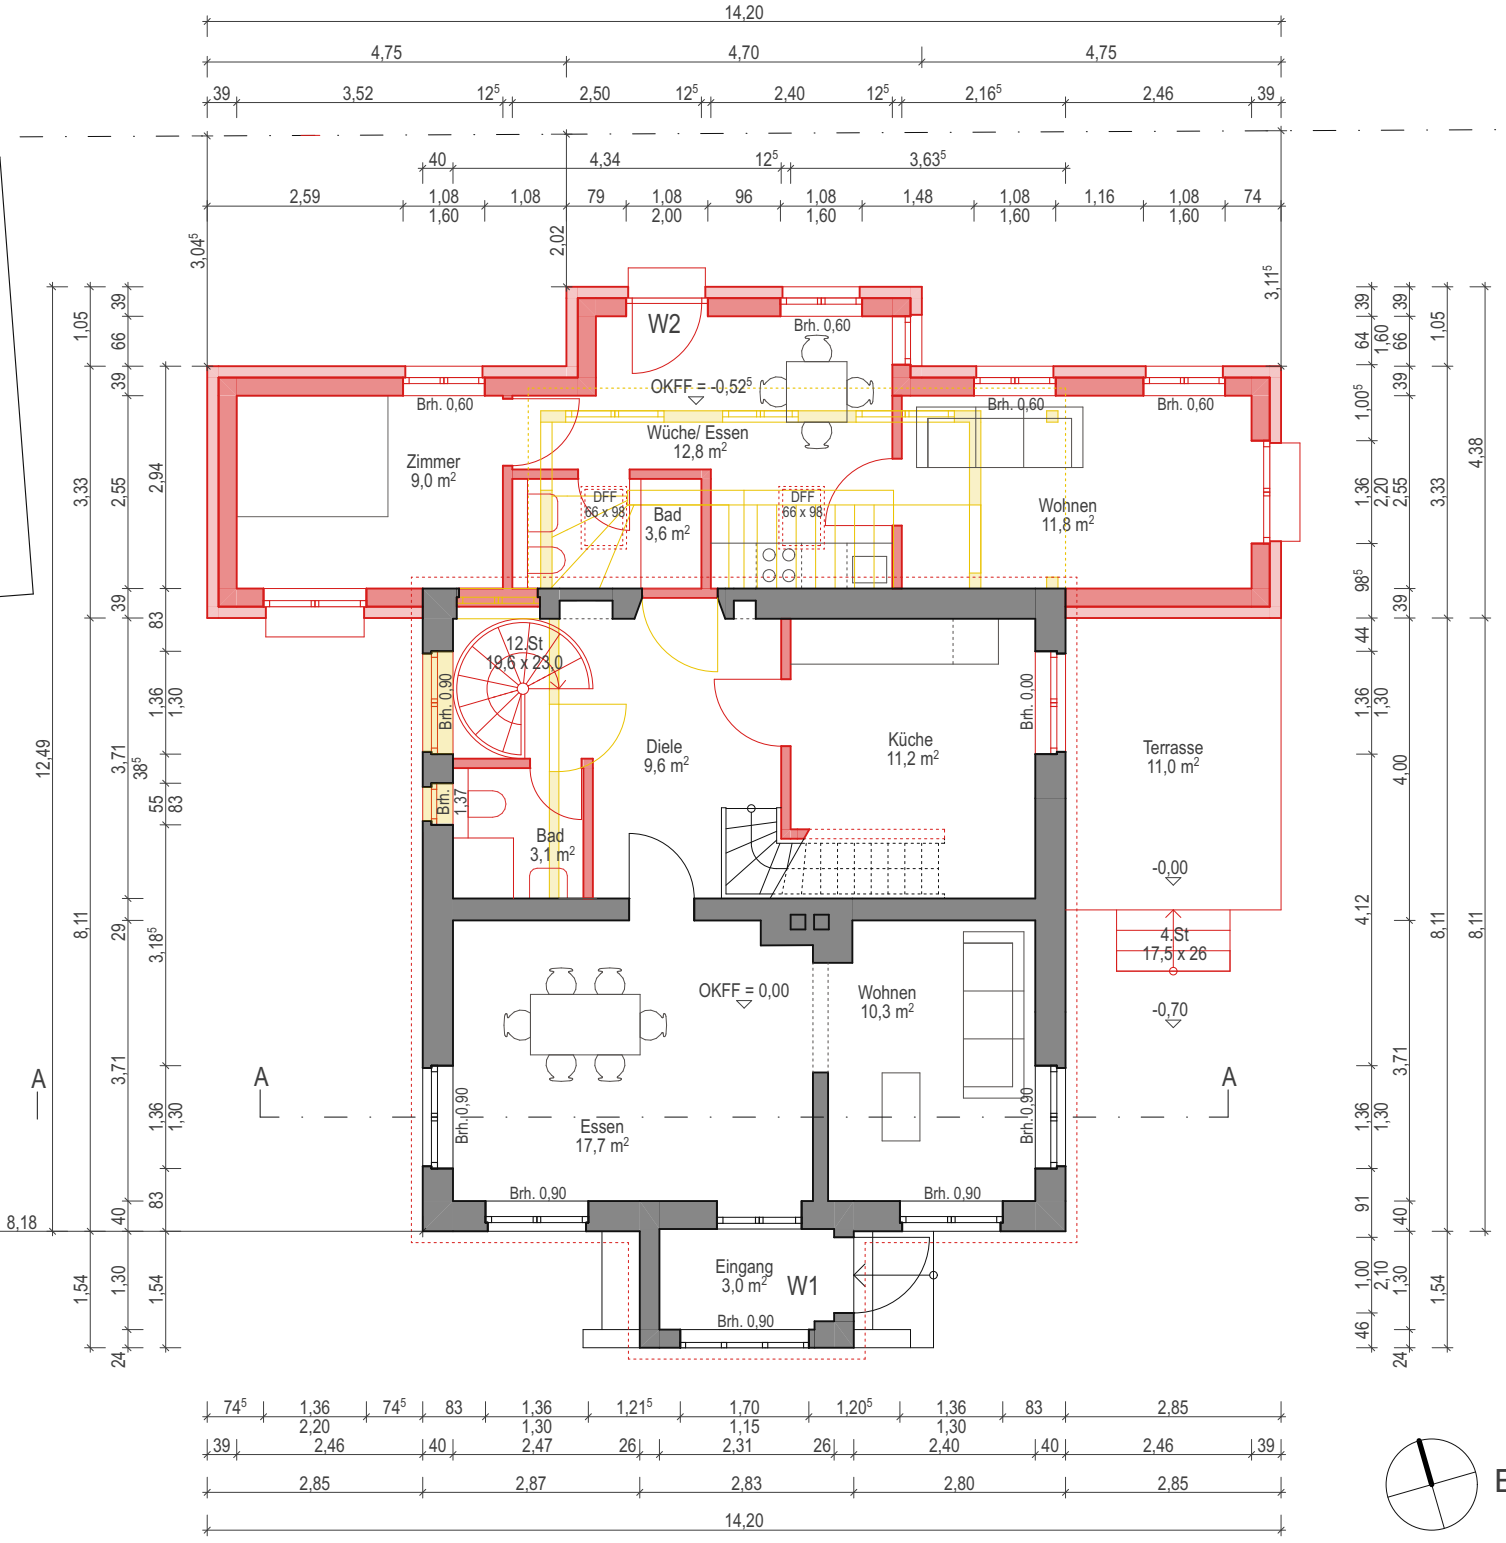



M 1:100

26.02.2026

KELLERGESCHOSS

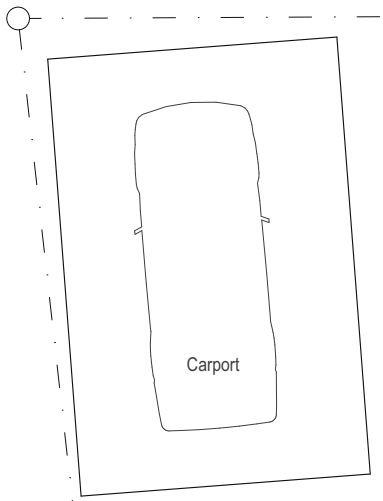


M 1:100
26.02.2026

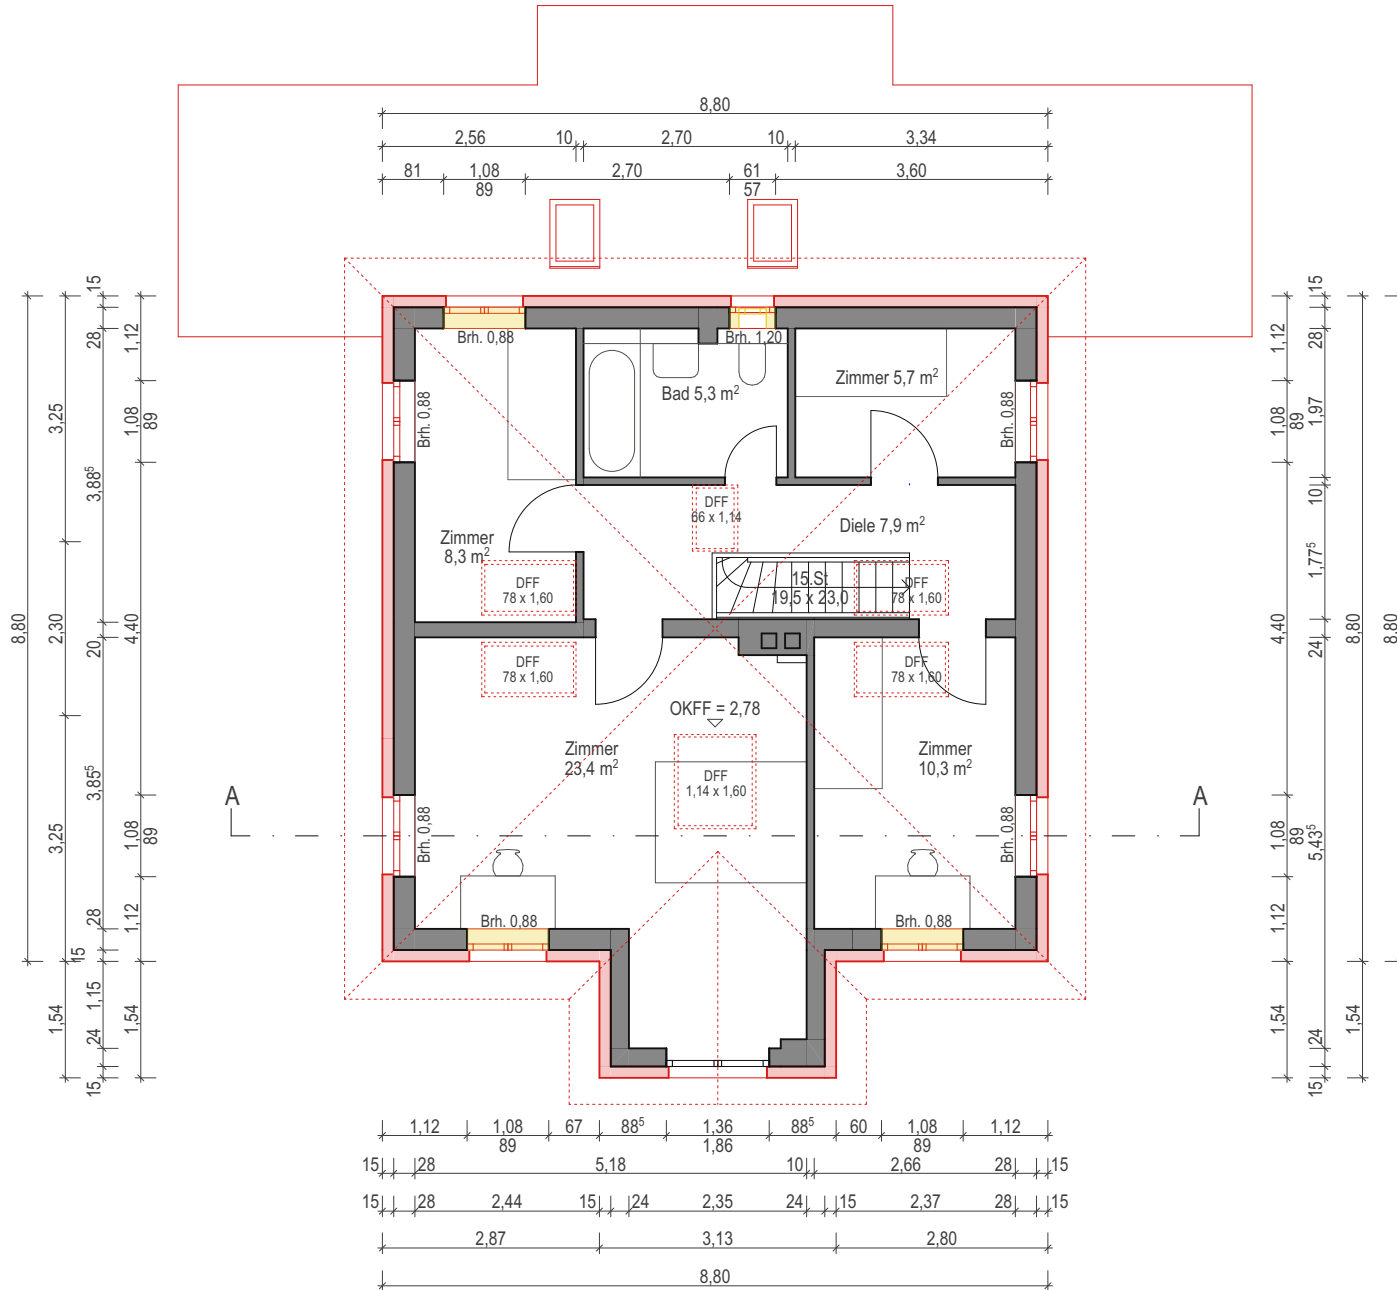


M 1:100

26.02.2026


OBERGESCHOSS

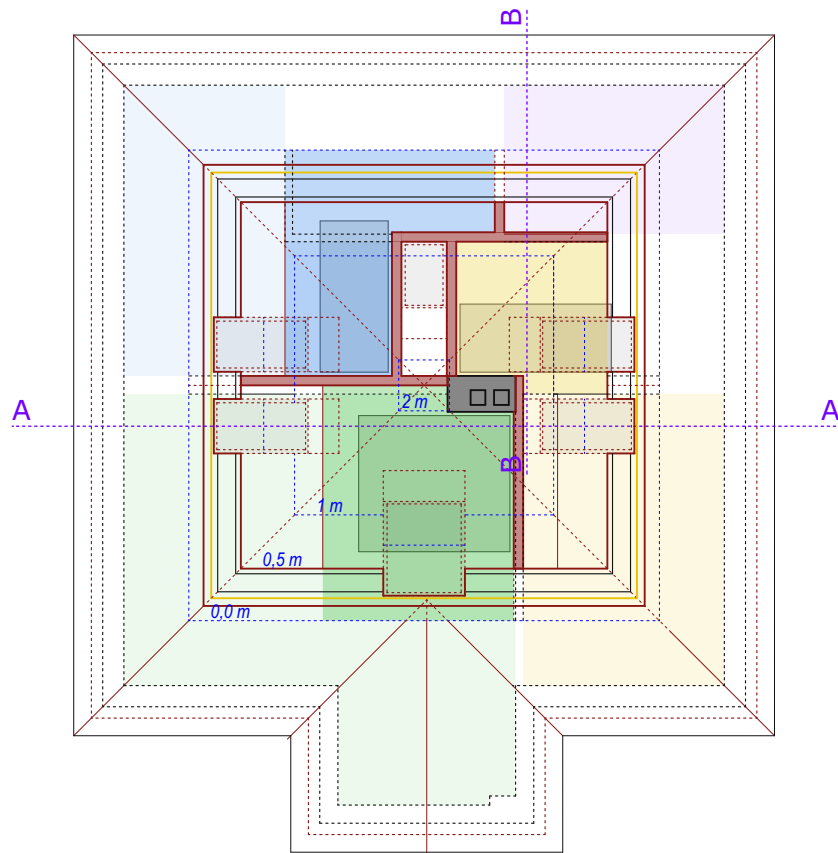

VARIANTE A
 3 ZIMMER
 NACH OBEN
 ERWEITERT

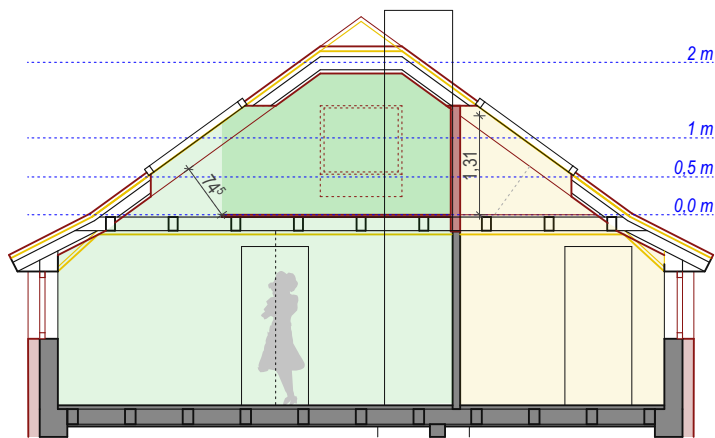

A - A

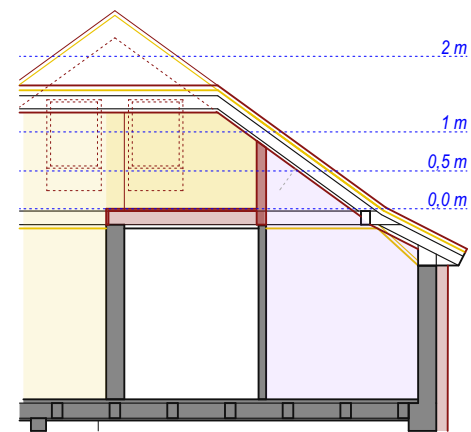


B - B


M 1:100

26.02.2026


DACH

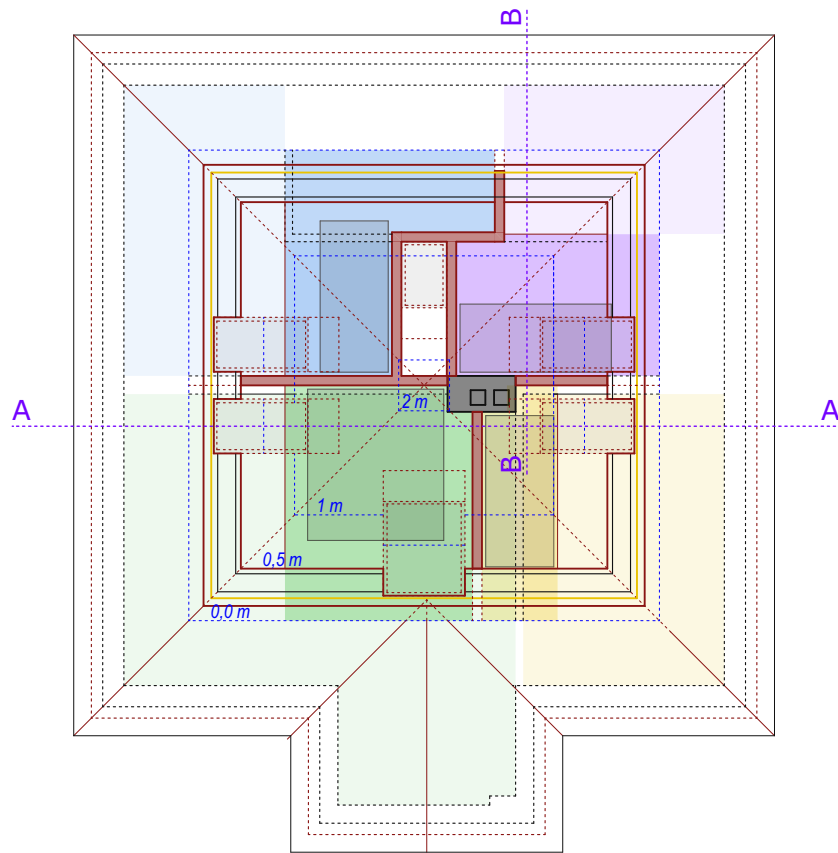

VARIANTE B
 ALLE ZIMMER
 NACH OBEN
 ERWEITERT

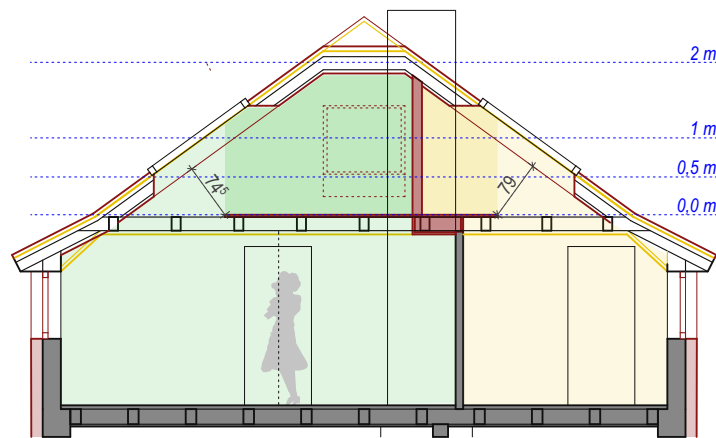

A - A

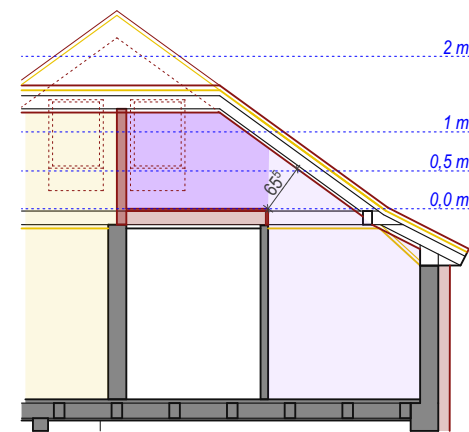

B - B

M 1:100


26.02.2026

DACH



M 1:100
26.02.2026

ANSICHT SÜD

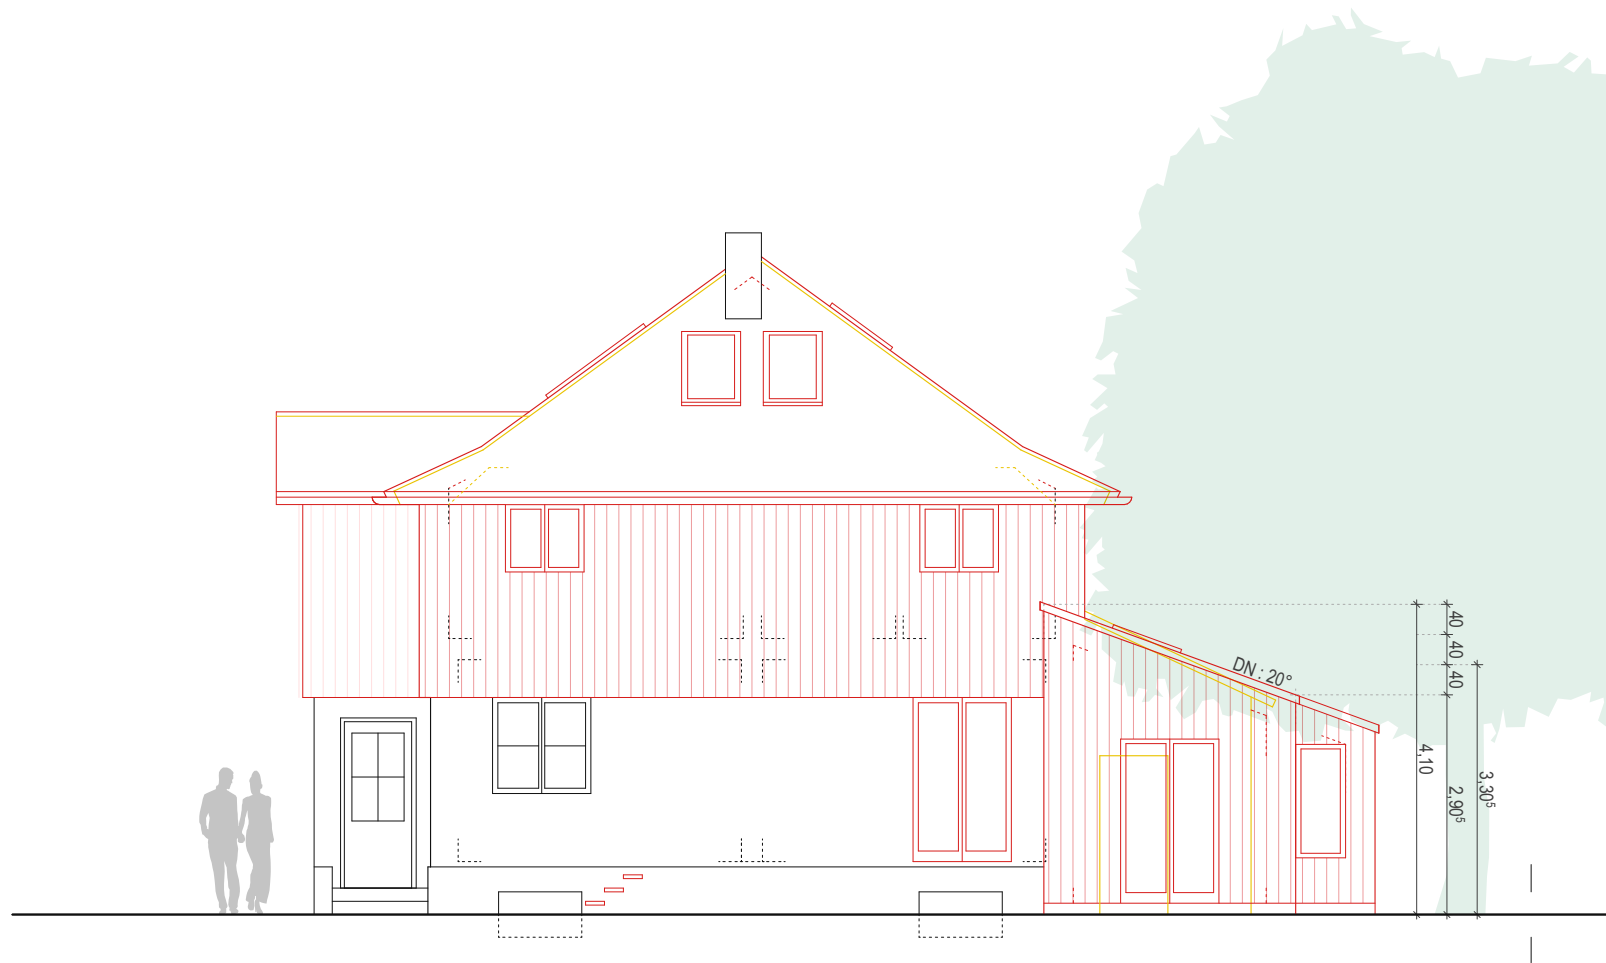

M 1:100


26.02.2026

ANSICHT OST



M 1:100
26.02.2026

ANSICHT NORD

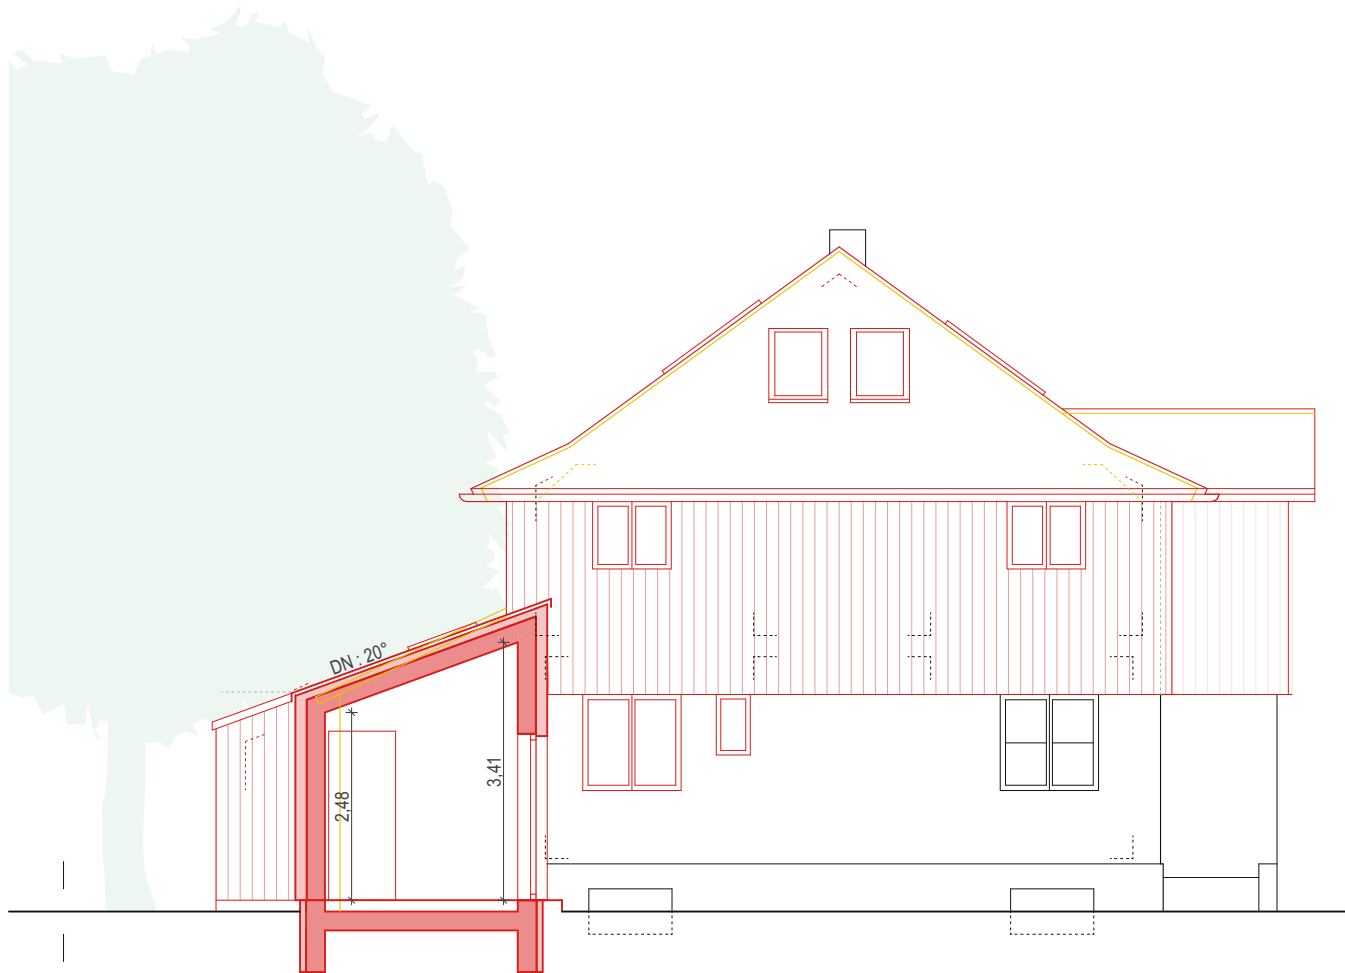

M 1:100
26.02.2026

ANSICHT WEST